

EAST POINT

TO MERICKS

TO EAST POINT

ST CATHERINE

MARSHALL
TRADING


SITE

SUB. DIV #
1801/08/2000D


ST. CATHERINE
CHURCH

TOWN & COUNTRY DEVELOPMENT
PLANNING OFFICE
APPROVED PLAN
NUMBER. 3506/11/2006 E
DATE. JAN 19 2007
CHIEF TOWN PLANNER

James J. Jones

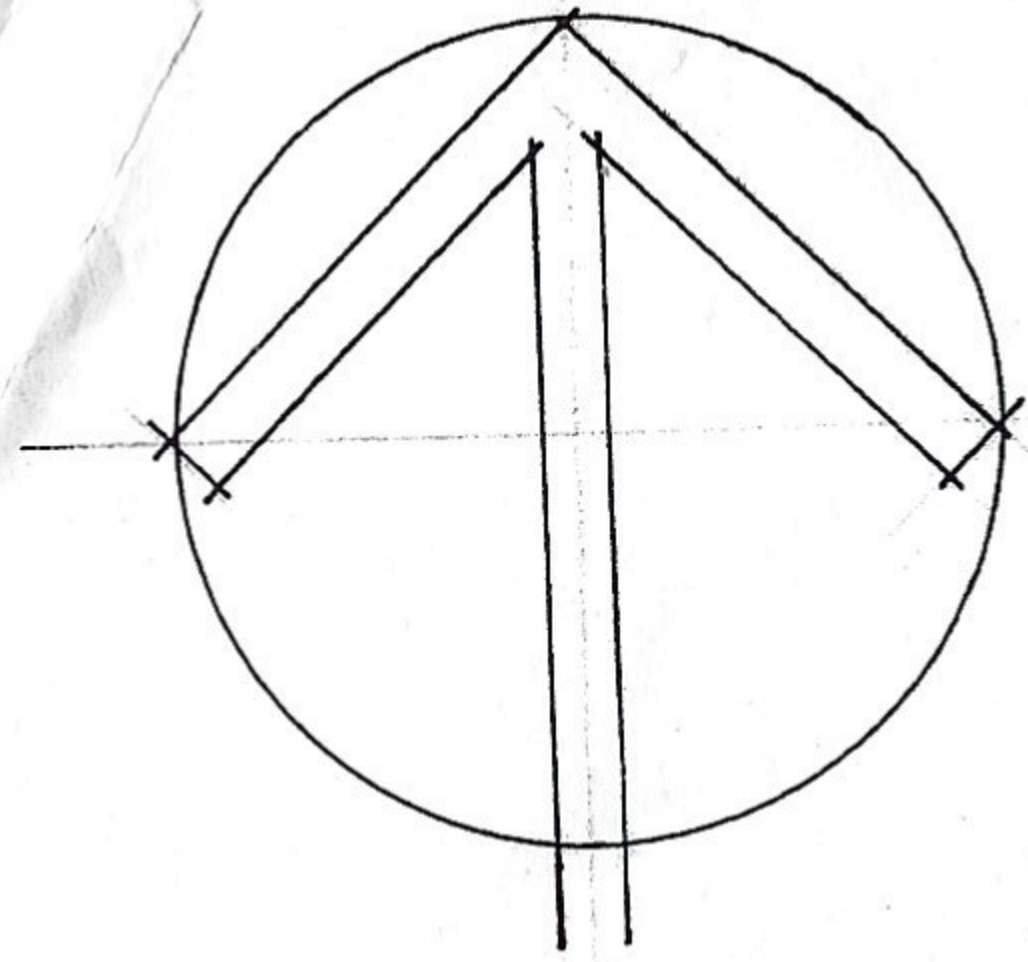

EAST POINT

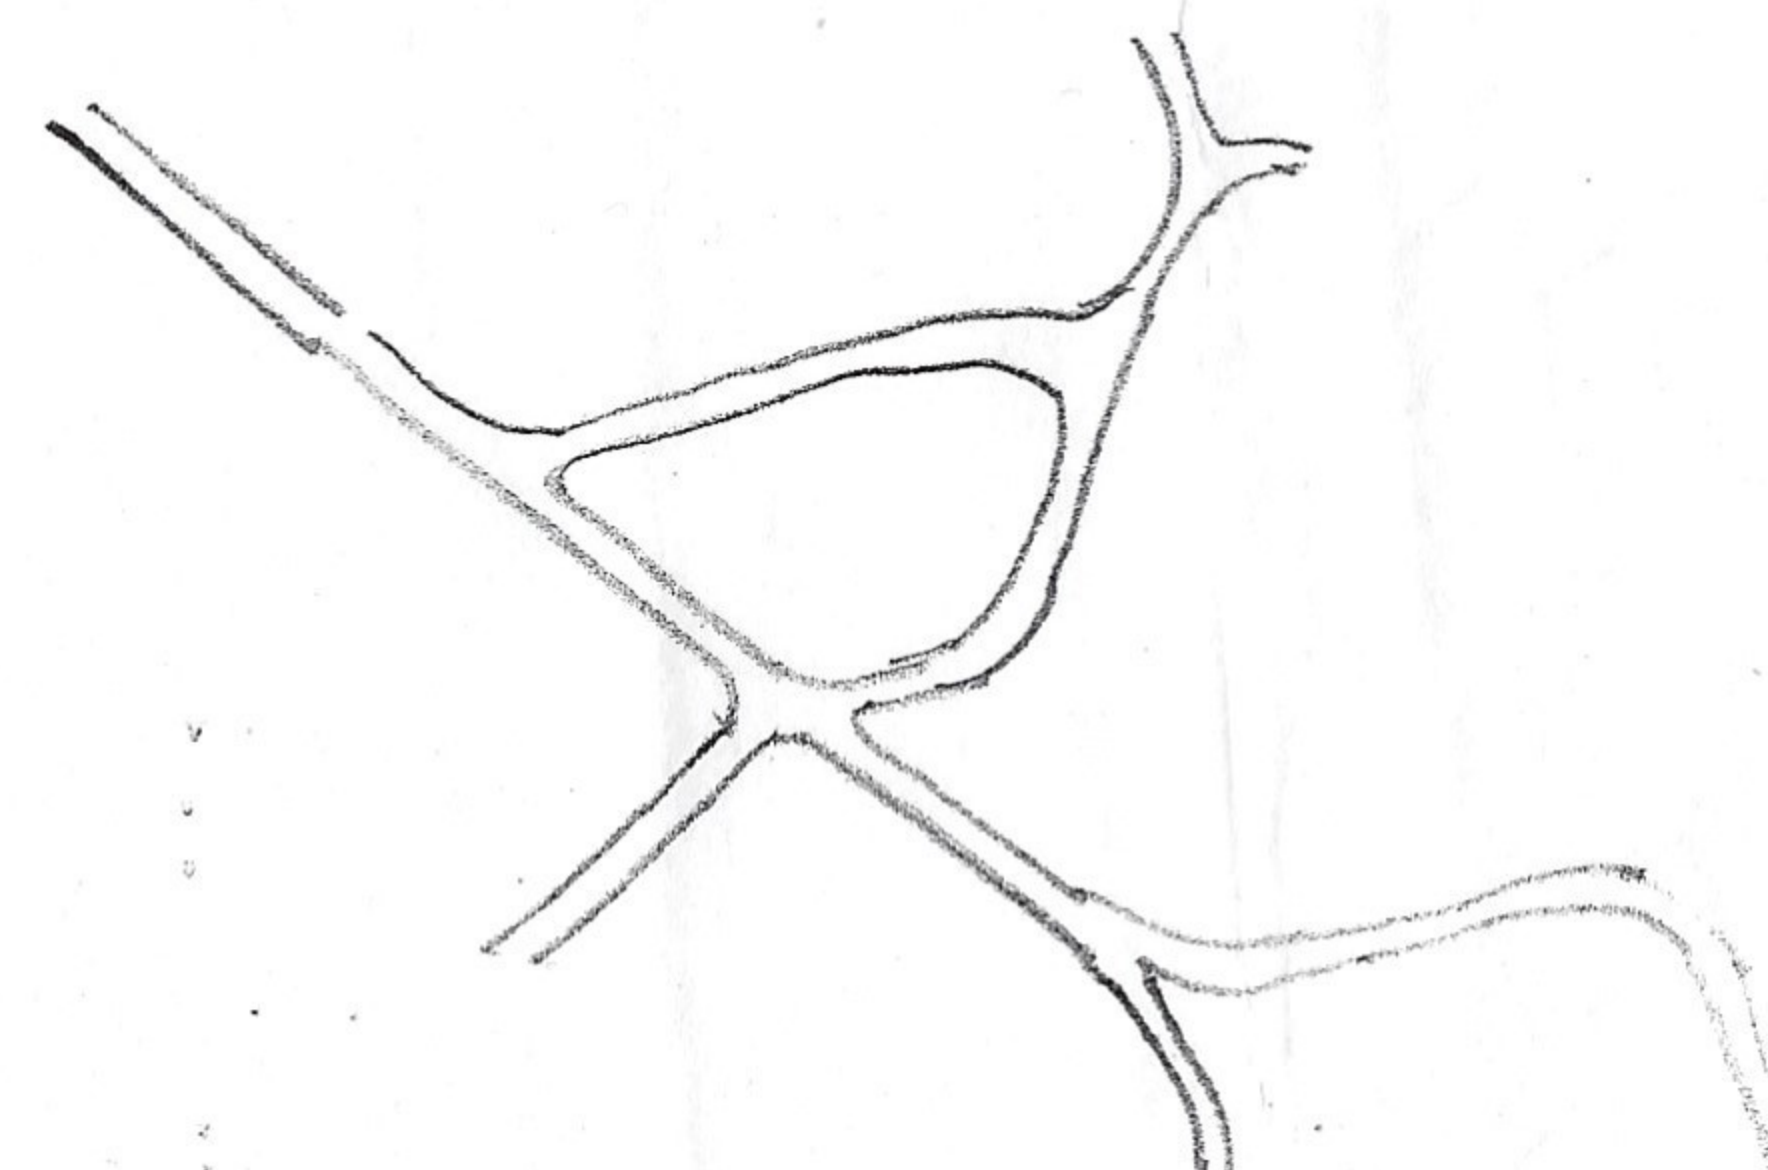

ST CATHERINE

MARSHALL
TRADING

SITE

2C
2B
2A

SUB. DIV #
1801/08/2000D

ST. CATHERINE
CHURCH

TO EAST POINT

TOWN & COUNTRY DEV
PLANNING
APPROVED
NUMBER 3506/11/1
DATE JAN 19 20
CHIEF TOWN

LOCATION PLAN

SCALE 1:2500.

TO BAYFIELD

ST. CATHERINE
CHURCH

ST CATHERINE

MARSHALL
TRADING

2C

2B

2A

2

SITE

SUB. DIV #

1801/08/2000D

TO EAST POINT

TOWN & COUNTRY DEVELOPMENT
PLANNING OFFICE
APPROVED PLAN
NUMBER. 3506/11/2006 E
DATE. JAN 19 2007
CHIEF TOWN PLANNER

PROPOSED HOUSE

LOT 2B, EAST POINT, ST. PHILIP.

3506/11/1