


19.10.53 Caribbean Movie films

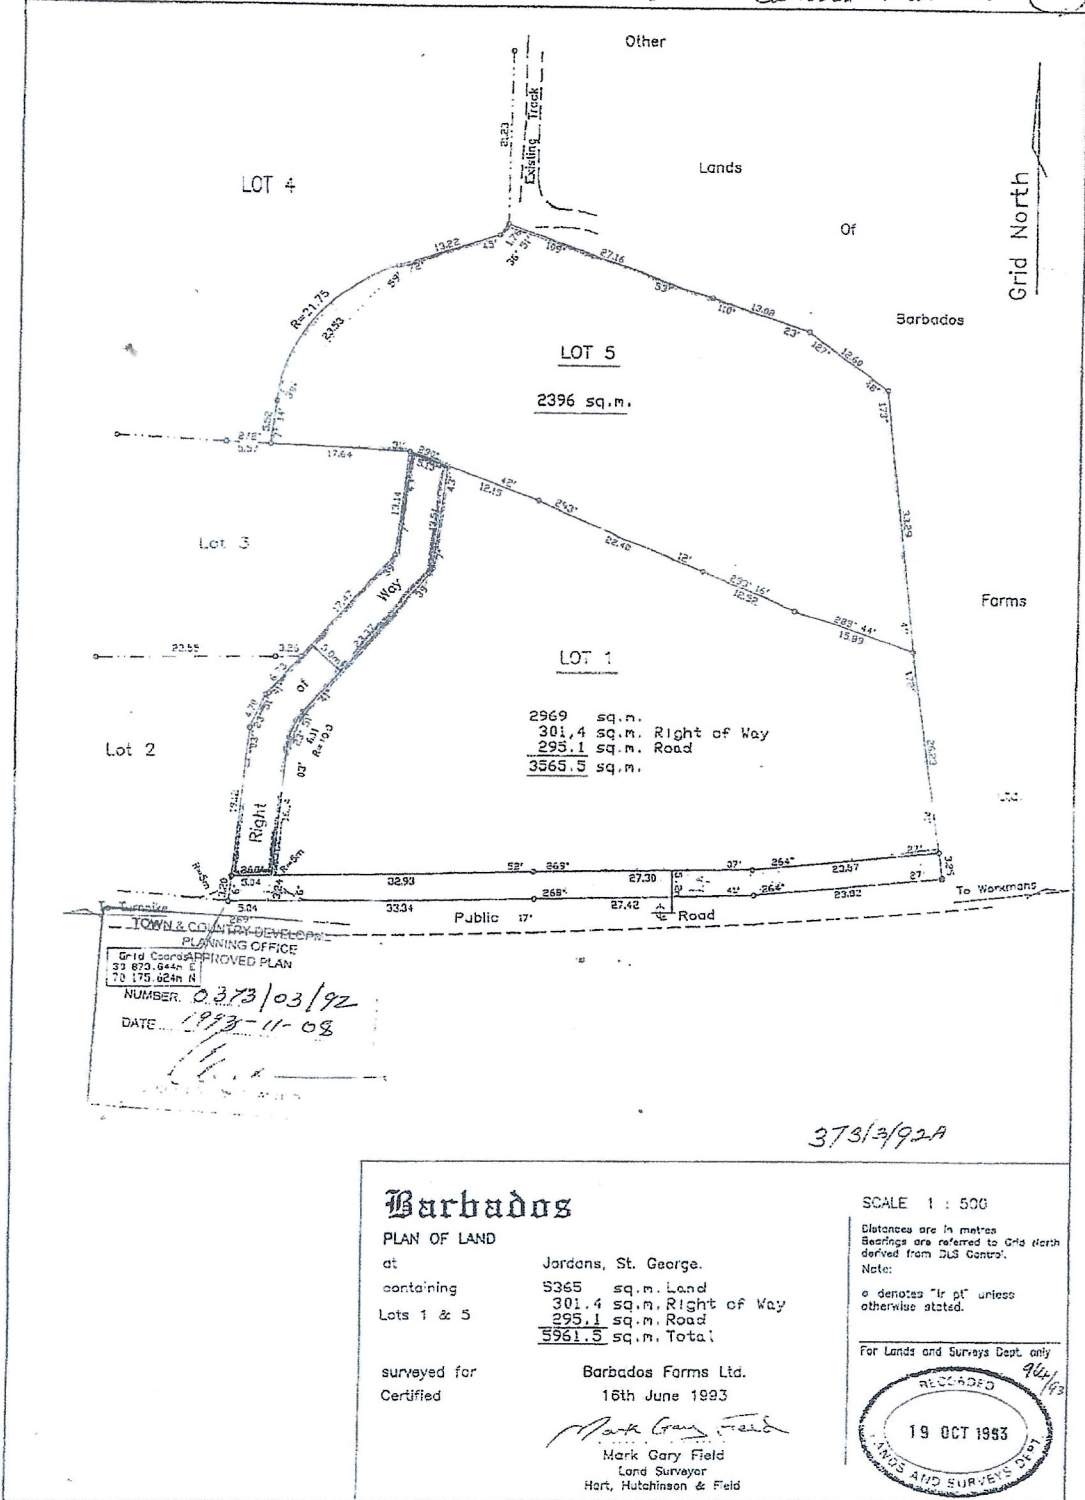

TOWN & COUNTRY DEVELOPMENT
PLANNING OFFICE
Grid Control APPROVED PLAN
33 879 644h E
70 175 024h N
NUMBER 0373/03/92
DATE 1993-11-03

373/2/92A

Barbados

PLAN OF LAND

at Jordans, St. George.
containing 5365 sq.m. Land
Lots 1 & 5 301.4 sq.m. Right of Way
295.1 sq.m. Road
5961.5 sq.m. Total

surveyed for Barbados Farms Ltd.
Certified 16th June 1993
Mark Gary Field
Mark Gary Field
Land Surveyor
Hart, Hutchinson & Field

SCALE 1 : 500
Distances are in metres
Bearings are referred to Grid North
derived from DLS Control.
Note:
o denotes "to pt" unless
otherwise stated.

For Lands and Surveys Dept. only
RECORDED
19 OCT 1993
LANDS AND SURVEYS DEPT.