


John Stuart (dec'd)

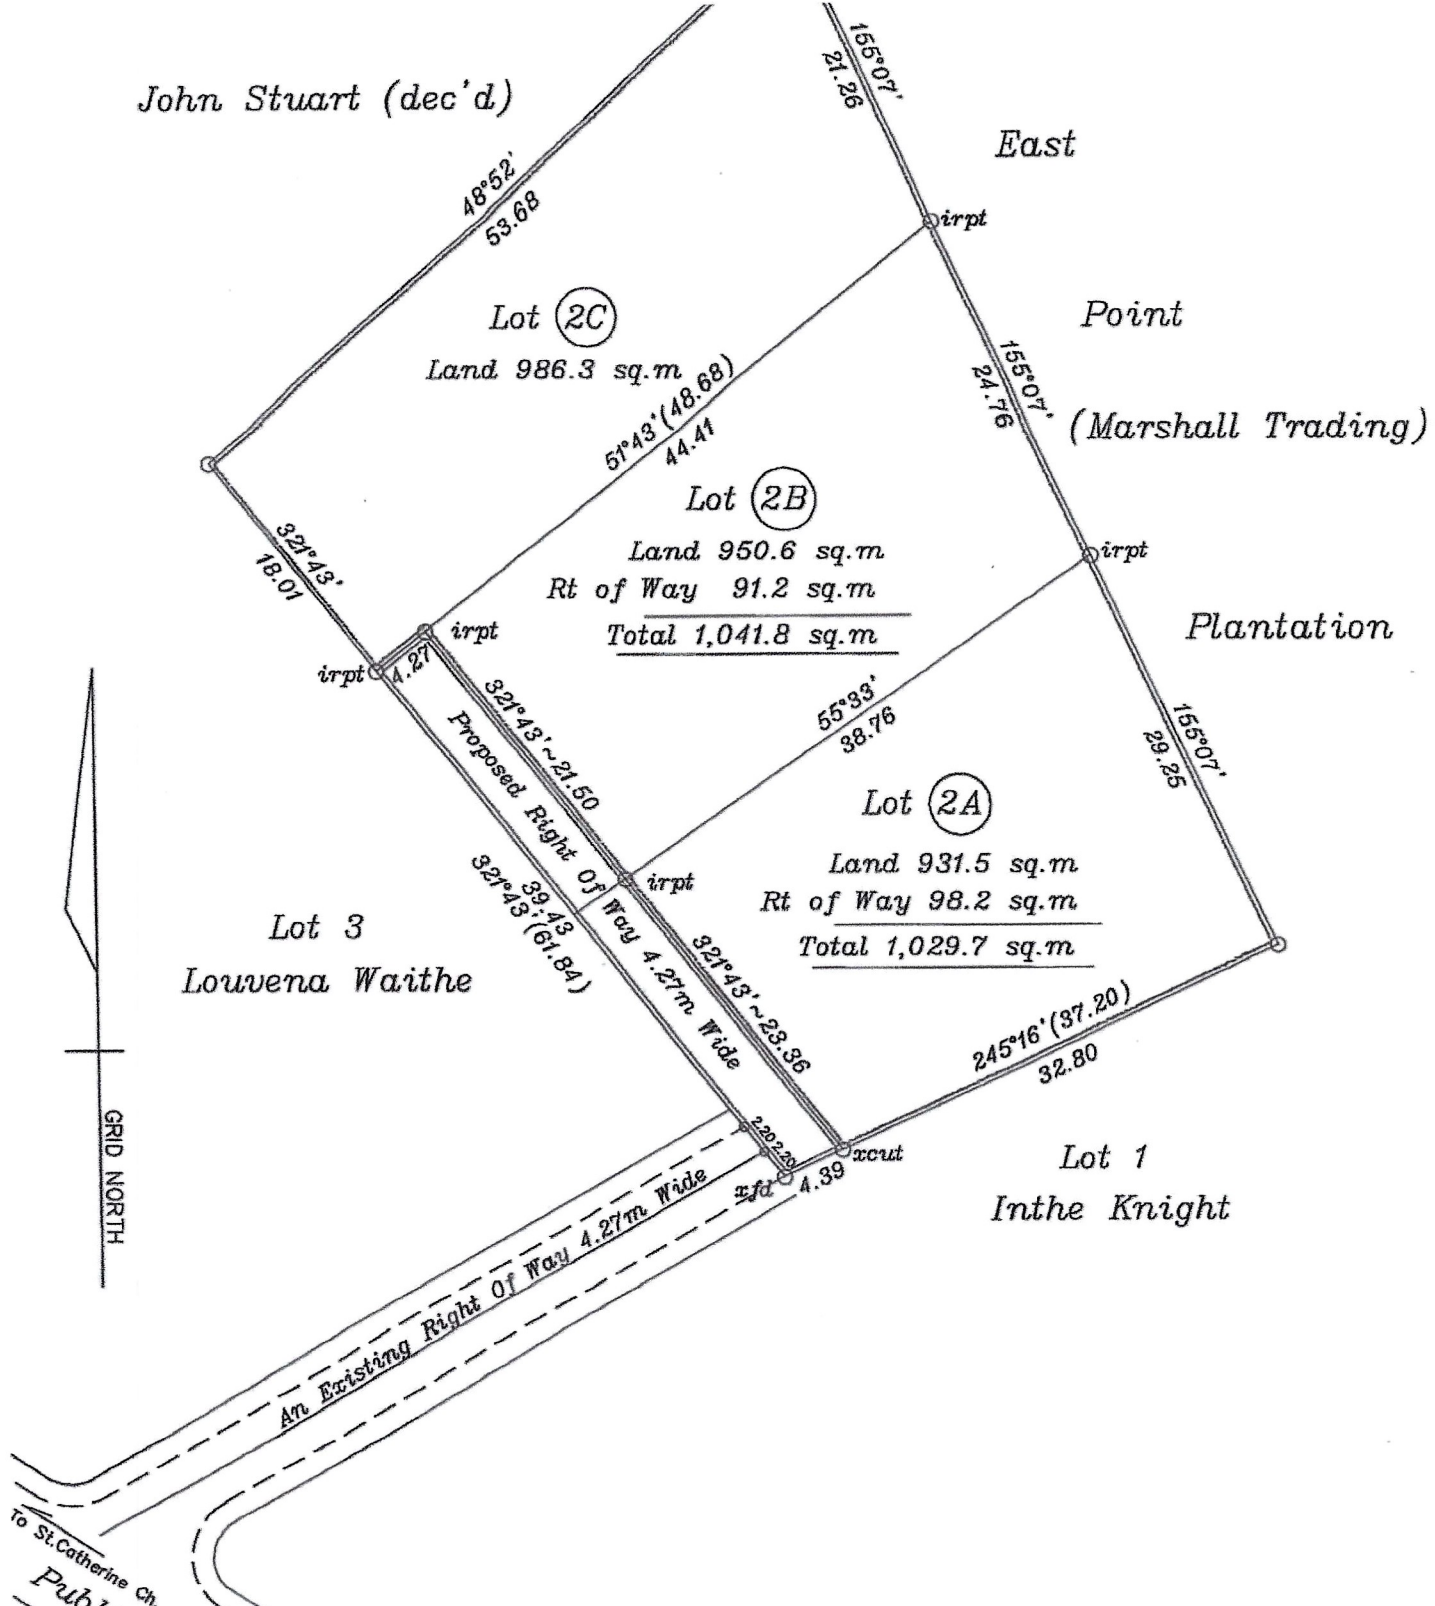

Lot 3
Louvena Waithe

Lot 2C
Land 986.3 sq.m

Lot 2B
Land 950.6 sq.m
Rt of Way 91.2 sq.m
Total 1,041.8 sq.m

Lot 2A
Land 931.5 sq.m
Rt of Way 98.2 sq.m
Total 1,029.7 sq.m

Lot 1
Inthe Knight

Barbados

Plan of land

at East Point, St. Philip.

containing Lots 2A, 2B & 2C

Land 2,868.4 sq.m (green)

Rt of Way 188.4 sq.m (brown)

Total 3,056.8 sq.m

surveyed for Paula Gittens

certified 16th November 2001

SCALE 1 : 500

Distances are in metres

Bearings are referred to Grid North

Derived from a plan of East Point Pt'n,
Surveyed By M. Hutchinson.

○ denotes iron found unless otherwise stated

TCPO ref# 1801/08/00D

For Lands and Surveys Dept only

